

# Sustainable Development Goal 7



Ensure access to affordable, reliable sustainable and modern energy for all



**7** AFFORDABLE AND  
CLEAN ENERGY



**Dr. Patrick C.P. Ho**

Deputy Chairman and Secretary General, CEFC



**China Energy Fund Committee**  
with Special Consultative Status, UN Economic and Social Council

## WHY IT MATTERS:

Access to AFFORDABLE, RELIABLE, SUSTAINABLE and MODERN energy services is highlighted as a global development priority in the 2030 Agenda for Sustainable Development.



### Goal 7:

Ensure access to affordable, reliable, sustainable and modern energy for all.




## AFFORDABLE CLEAN ENERGY: The basis to achieving all of the other SDGs.





## 1 Strategic Location

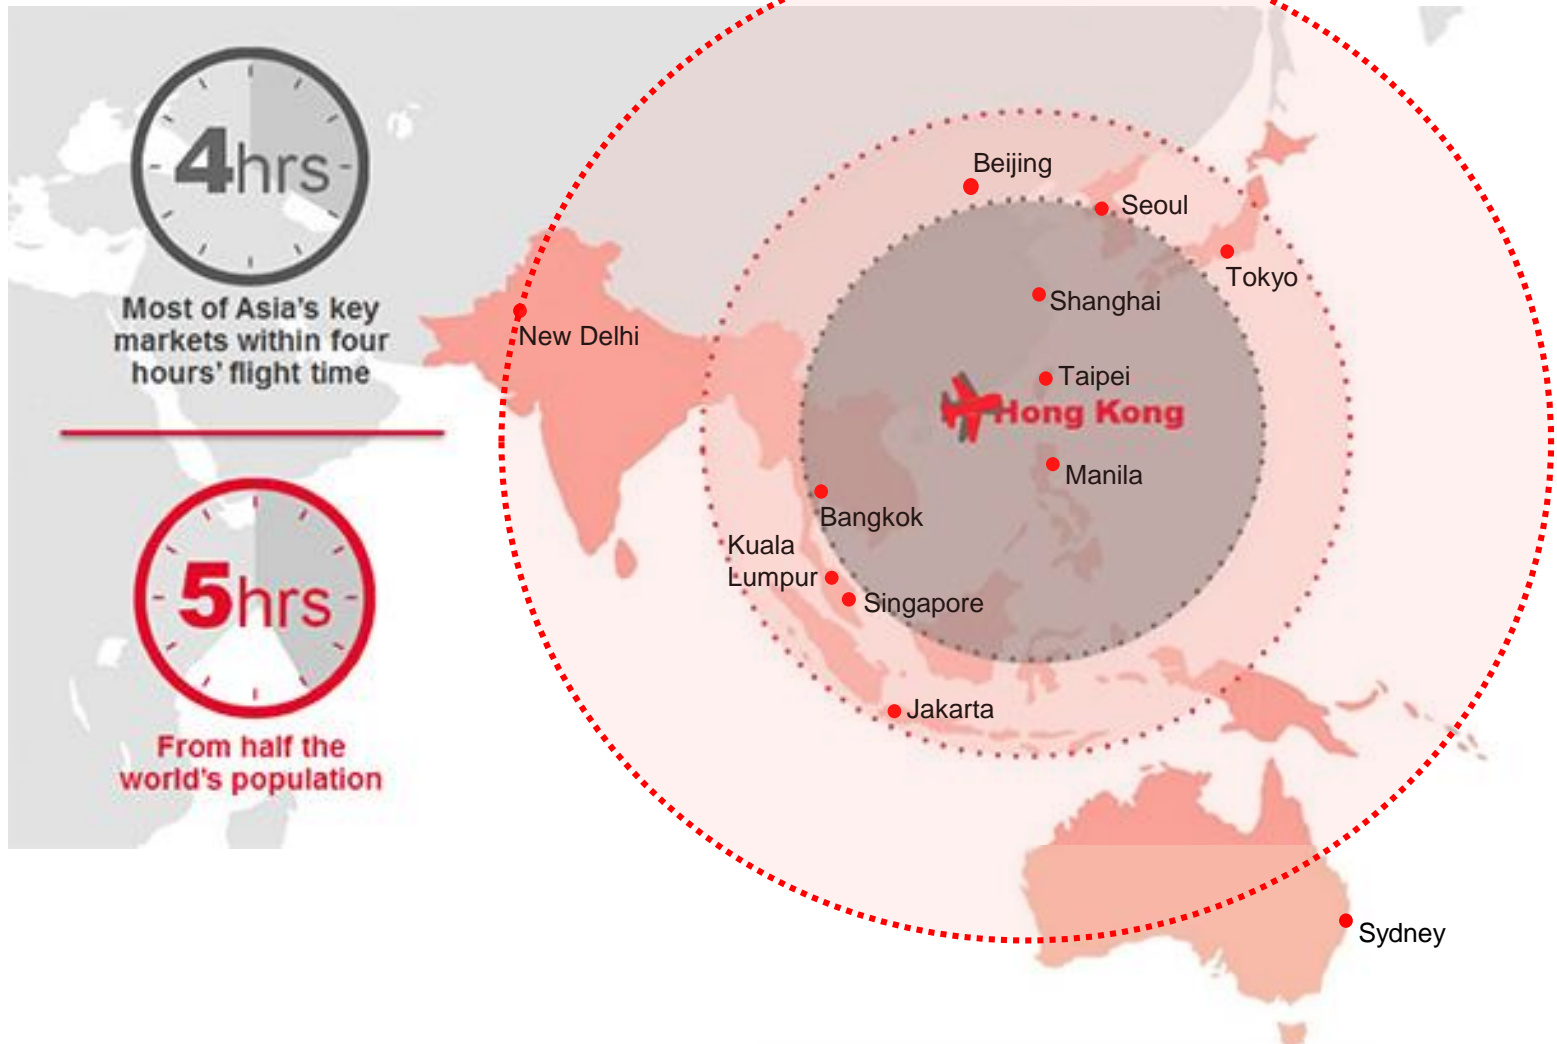

# 3. Hong Kong

## ➤ Flights connecting the world

- Asia's busiest aviation hub;
- The **top five** of the world's best international airports since 2001;
- **> 100** airlines; **> 1,100** daily flights to **190** destinations worldwide ;
- Airport / downtown: **24 minutes** by Airport Express train.




09:15	VLG 7477	PARIS/CDG	LANDED	09:50	AA 112	MIAMI	EN TERRE
09:15	IBE 5327	ARGEL	LANDED	09:50	FM 4010	MIAMI	EN HORA
09:15	VLG 8318	ARGEL	LANDED	09:50	QTR 3296	MIAMI	EN HORA
09:15	IBE 5861	AMSTERDAM	ESTIMA 11:45	09:50	BE 4460	MIAMI	EN HORA
09:20	BAW 8146	AMSTERDAM	ESTIMA 11:45	09:55	BAW 1554	MIAMI	EN HORA
09:20	IBE 2730	MADRID	LANDED	09:55	VLG 1301	ALICANTE	EN HORA
09:25	VLG 3903	PALMA MALLORCA	LANDED	09:55	QTR 3323	ALICANTE	EN TERRE
09:25	QTR 3711	PALMA MALLORCA	LANDED	09:55	IBE 5903	ALICANTE	EN TERRE
09:25	IBE 5698	PALMA MALLORCA	LANDED	09:55	VLG 7767	MOSCOW	ESTIMA 10:25
09:35	VLG 1022	MADRID	LANDED	10:00	DL 478	NEW YORK	EN TERRE
09:35	VLG 3713	MENORCA	ON TIME	10:00	KL 6053	NEW YORK	EN TERRE
09:35	IBE 5689	MENORCA	ON TIME	10:00	AM 5904	NEW YORK	EN TERRE
09:35	QTR 3663	MENORCA	ON TIME	10:00	AF 3597	NEW YORK	EN TERRE
09:35	TAP 1050	LISBOA	ESTIMA 10:16	10:00	LUX 3389	NEW YORK	EN TERRE
09:35	UAL 6873	LISBOA	ESTIMA 10:16	10:05	VLG 1421	BILBAO	A 1 HORA
09:35	VLG 3507	IBIZA	LANDED	10:05	QTR 3541	BILBAO	EN HORA
				10:05	IBE 5907	BILBAO	EN HORA
				10:15	LY 393	TEL AVIV	ESTIMA 10:15
				10:25	BTI 681	RIGA	EN HORA
				10:25	IBE 361	RIGA	EN HORA



# 3. Hong Kong

## ➤ Visa Free Policy

**170** countries enjoy **visa-free travel**, and can stay between **7 and 180 days**.

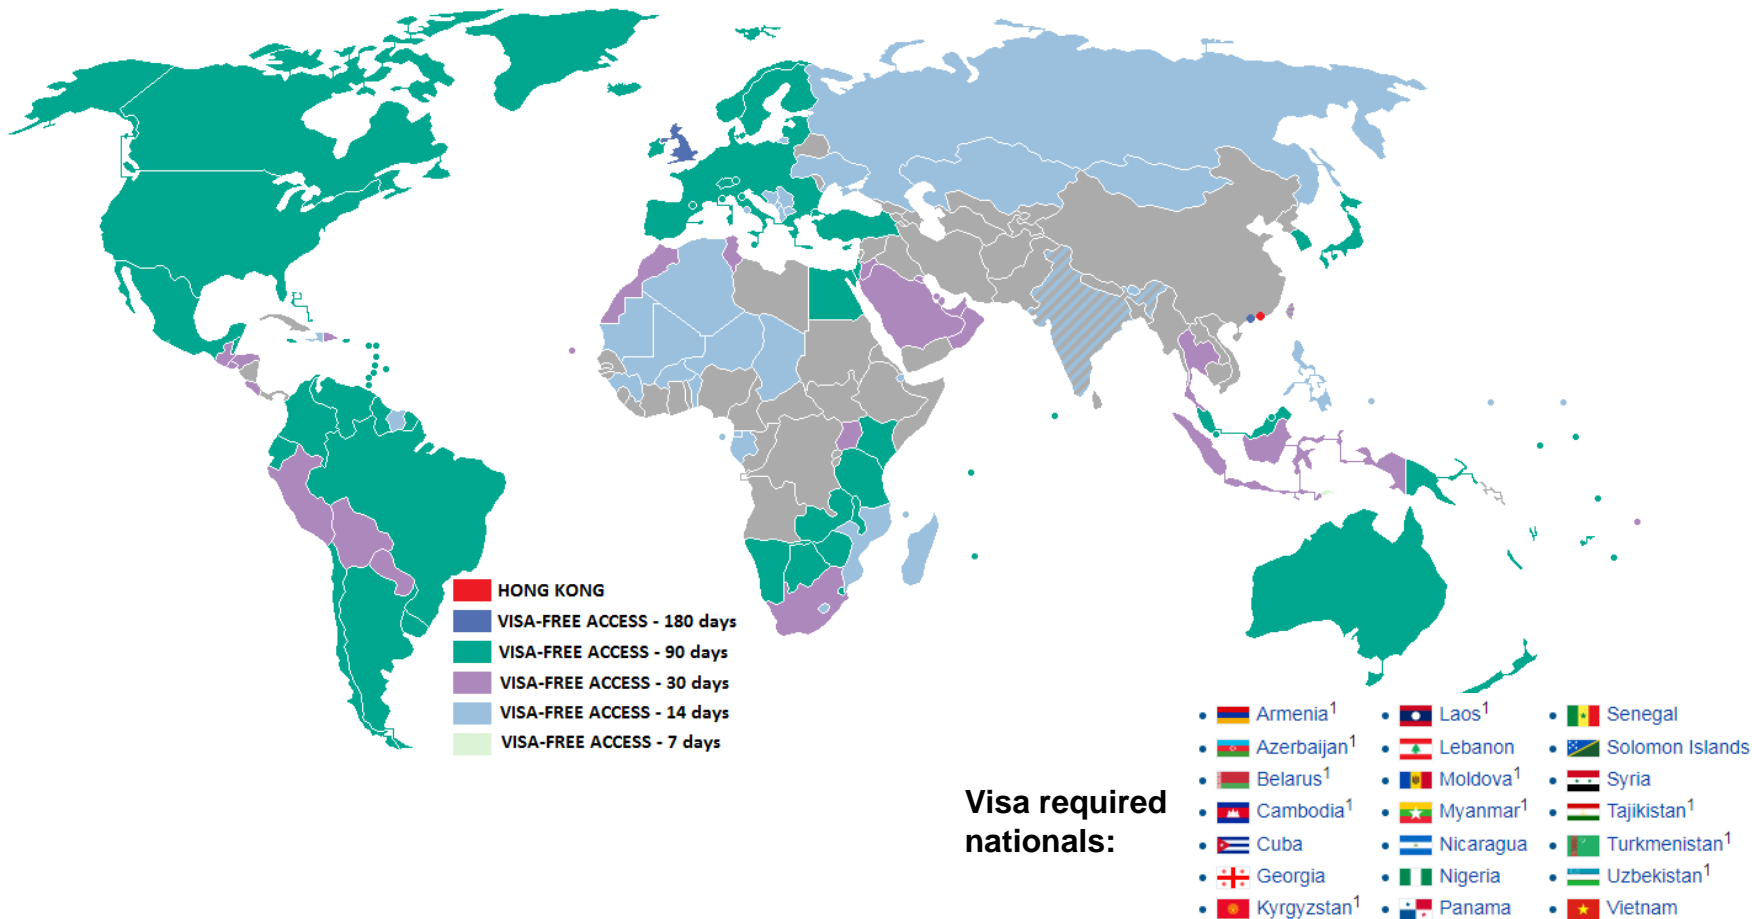

# 3. Hong Kong

## ➤ Gateway to China

- **42.8 million** visitors from mainland China in 2016 (**76%** of total arrivals);
- 2 railways and 4 goods vehicle boundary crossings.





## 2 Affordable World-class Accommodation

### Hong Kong Mid-range hotels by Hotel Stars in 2017

Hotel Type	Number	rate range (USD\$)
<2-Star Hotels	224	From \$39 to \$74
3-Star Hotels	117	From \$52 to \$124
4-Star Hotels	87	From \$79 to \$232
5-Star hotels	45	From \$160 to \$318

Source: Hotels.com



## 3 Affordable, easy, urban transportation

- One of world's most advanced networks (24/7 with ease and convenience);
- Above and underground rail networks (MTR), bus and minibus routes, tram rides, taxis, and ferry services;
- With one ticket – Octopus



## 8 World-leading venues

with supporting infrastructures, services and cultures




### Hong Kong Convention and Exhibition Centre (HKCEC)

The facilities combined with a stunning location and professional management create the perfect formula to ensure the event makes a global impact.





# HKCEC

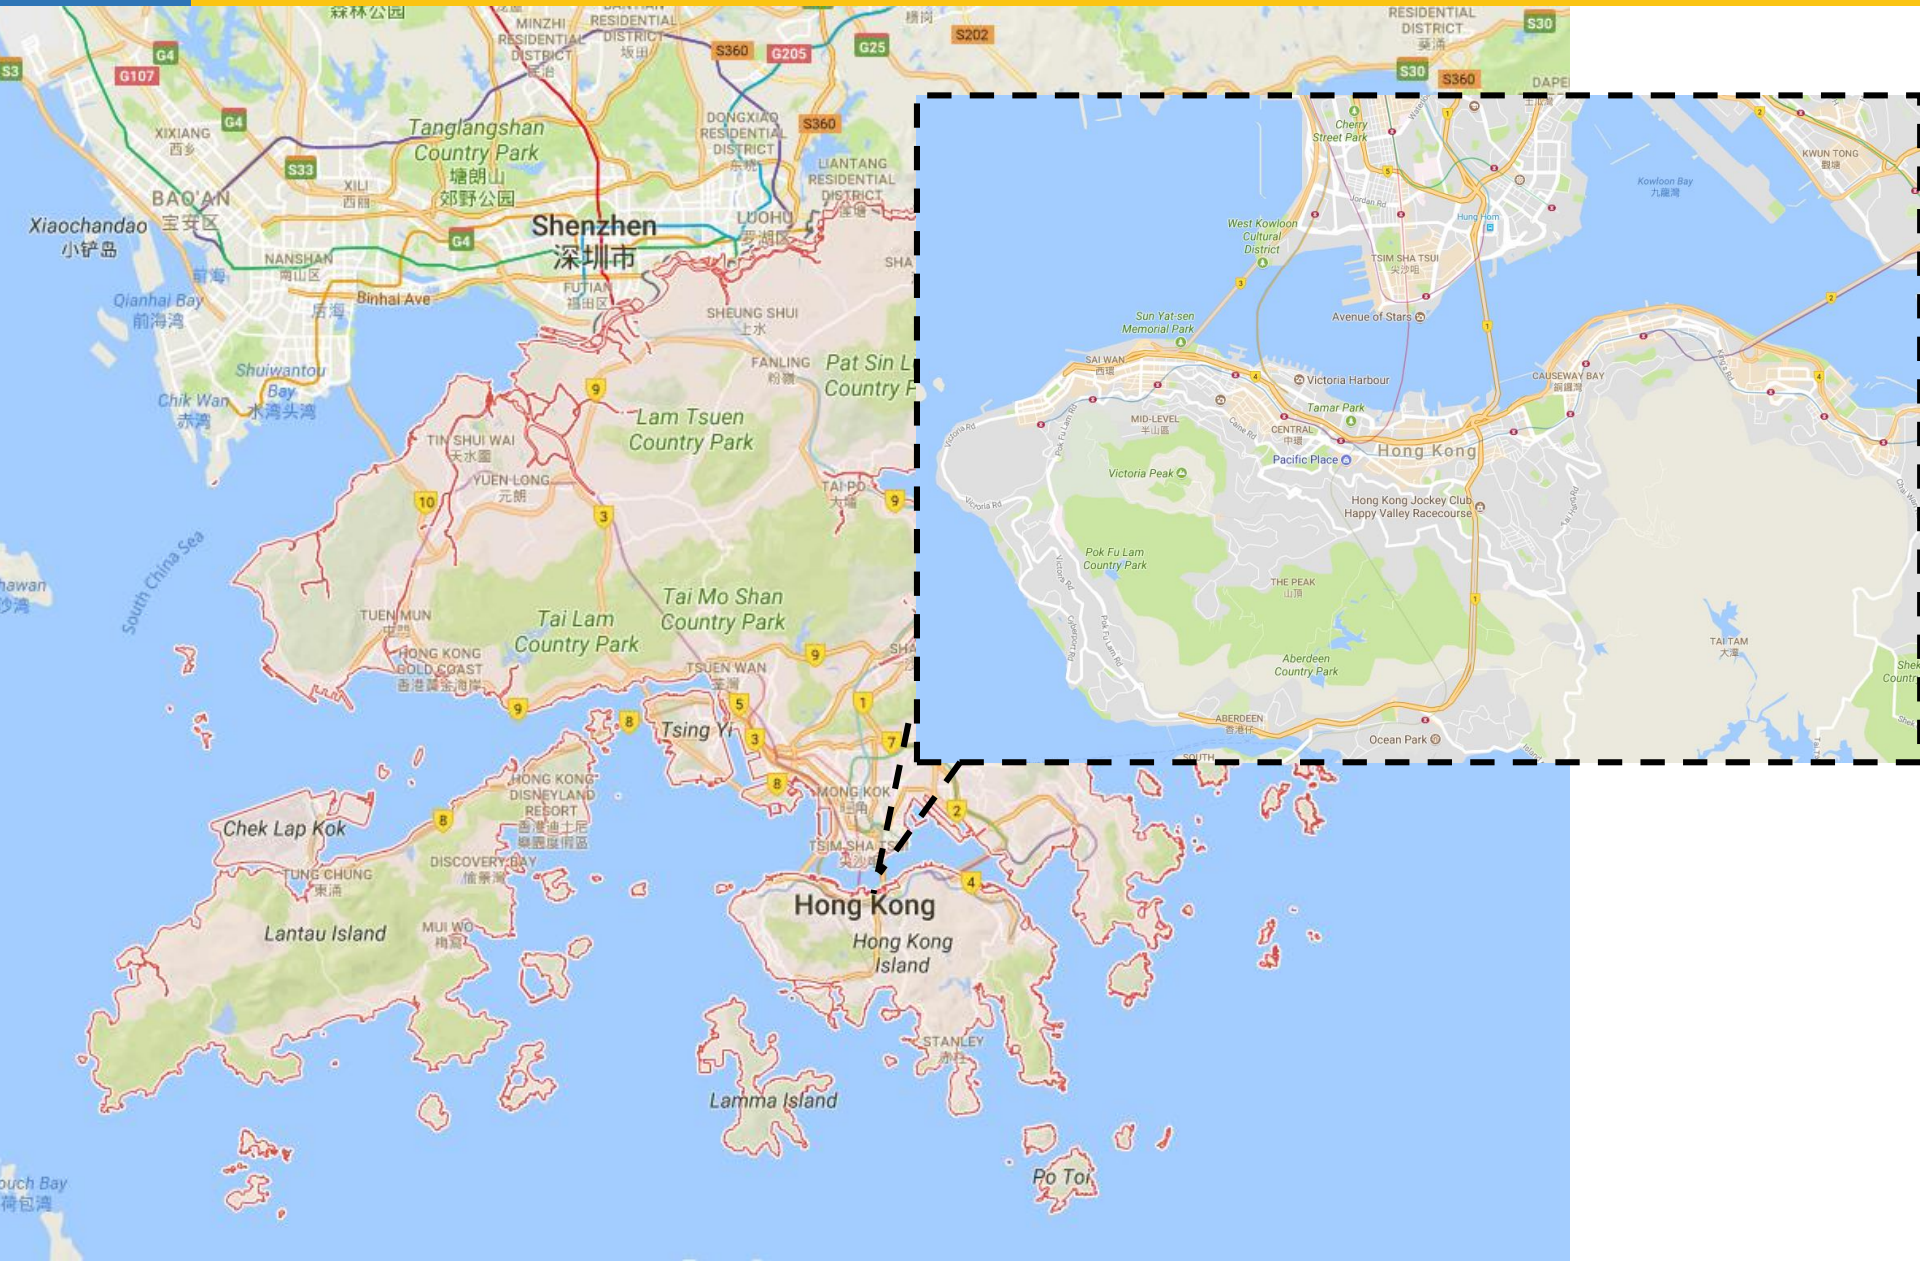




- Total rentable space: **91,500** square meters;
- Winning **“Best Convention and Exhibition Centre in Asia”** 13 times



Source: Hong Kong Tourism Board



# HKCEC Elevation Plan 香港會議展覽中心立視圖

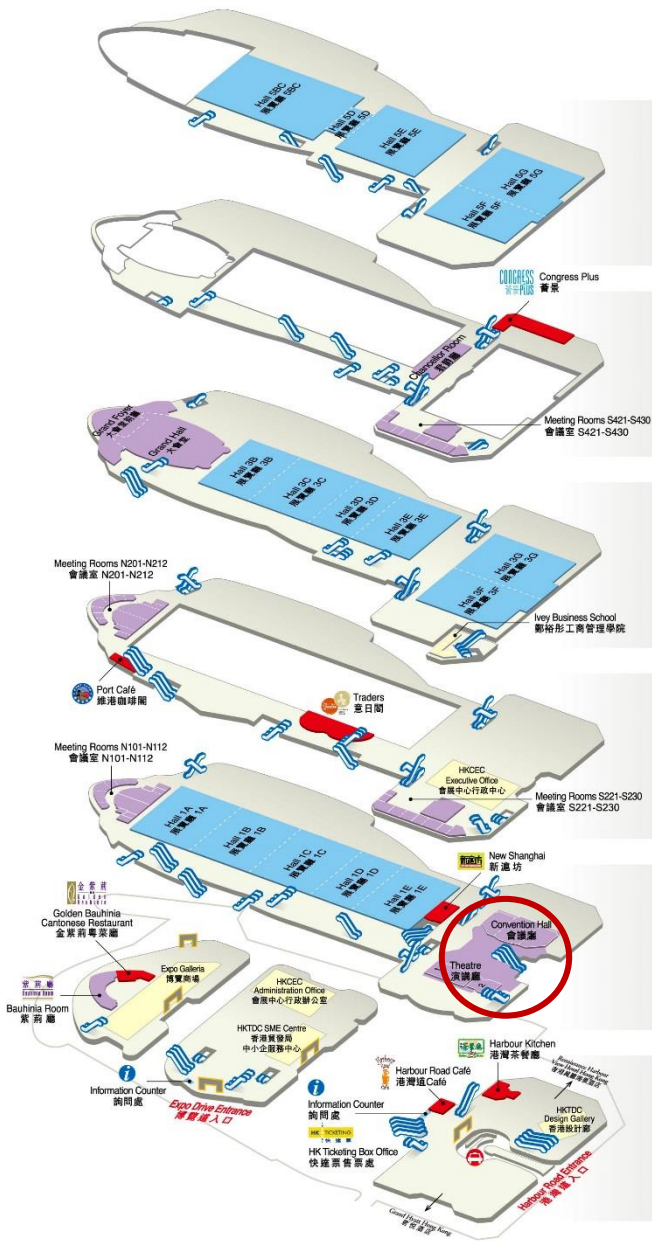

Expo Drive Hall, Car Parks & Loading Facilities  
博覽道展廳、停車場及卸貨設施

L5

L4

L3

L2

L1

G

LG1

Public Access  
公眾通道

Rentable Areas  
可供租用地

Wheel Chair Accessible Ramp  
輪椅斜道

Event Support Areas  
活動支援服務場地

Refreshments  
小食部

Freight and Passenger Lifts  
貨用及客用升降機

Restaurants  
餐廳

Access Roads and Loading Areas  
汽車通道及貨物起卸區

Escalators  
扶手電梯


Disclaimer: All floor plans are not to scale and are for reference only. The floor plans were last updated in March 2015.

聲明：所有平面圖並非按真實比例繪製，僅作參考用途。平面圖的最後更新日期為2015年3月。

# L1

**Hall 展覽廳 1A-1E**  
255m(L) X 78m(W) X 10.5m(H),  
19,890sqm, divisible into 5  
independent halls (Hall 1A, 1B, 1C,  
1D & 1E)  
255米(長) x 78米(闊) x 10.5米(高),  
19,890平方米, 可分格為5個獨立  
展覽廳(展覽廳1A, 1B, 1C, 1D及1E)

**Meeting Rooms 會議室 N101-N112**  
13 meeting rooms accommodating  
28 to 600 people  
13間會議室, 可容納28至600人

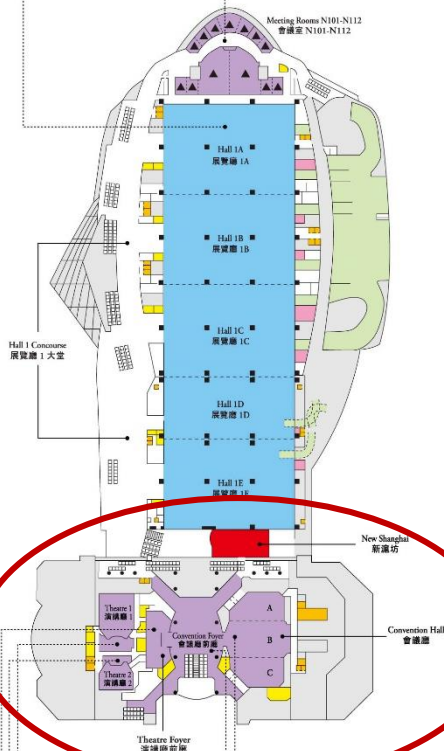

**Theatre 演講廳 1**  
accommodating 637 people  
可容納637人

**Theatre 演講廳 2**  
accommodating 336 people  
可容納336人

**Theatre Foyer 演講廳前廳**  
1,740sqm, pre-function area  
supporting both theatres  
457平方米, 可用作2個演講廳舉行  
活動前之聚會

**Convention Hall 會議廳**  
56.5m(L) x 32.5m(W) x 7.7m(H),  
1,819sqm, a ballroom style venue,  
divisible into 3 halls (A, B & C)  
56.5米(長) x 32.5米(闊) x 7.7米(高),  
1,819平方米, 宴會廳格局,  
可分格為3個會議廳(A, B及C)


**Convention Foyer 會議廳前廳**  
1,740sqm, pre-function area supporting  
the Convention Hall  
1,740平方米, 可用作會議廳舉行  
活動前之聚會

## A virtual tour to HKCEC

< MULTI-PURPOSE HALL >

[Convention Hall](#)

Grand Hall

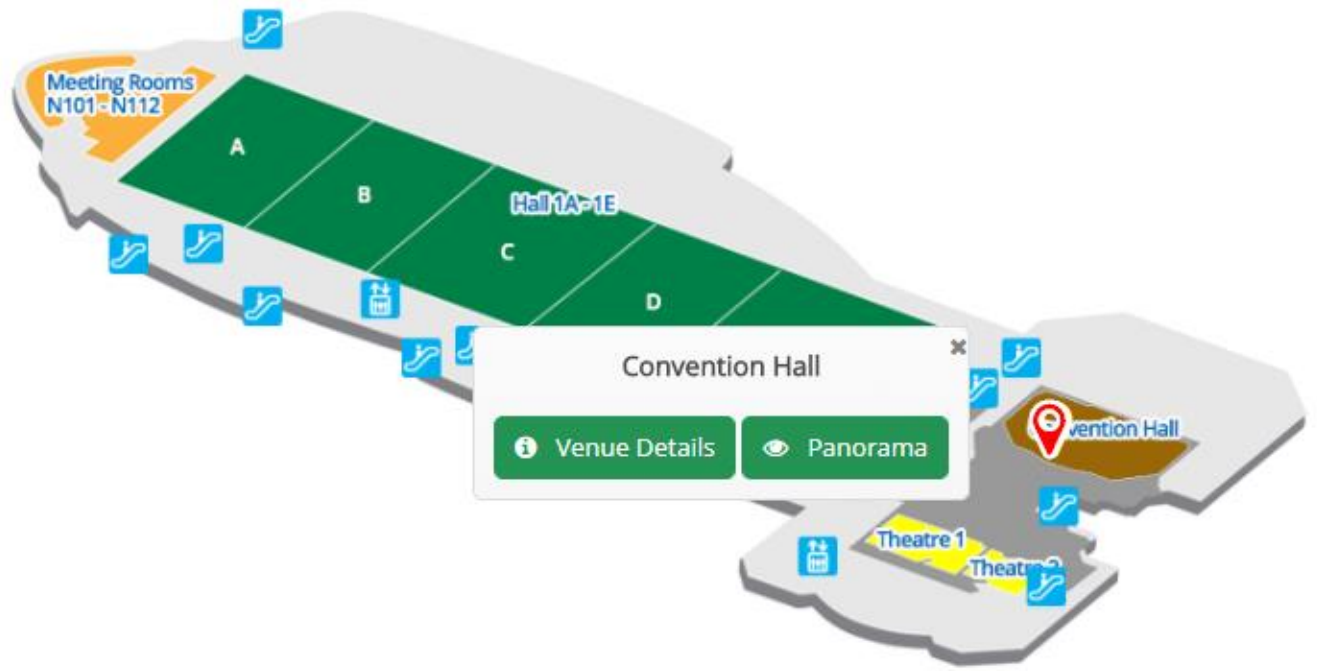

1/F

L5		
L4		
L3		
L2		
L1		
G/F		
LG		

- Restaurant
- Hall
- Meeting Rooms
- Theatre
- Multi-purpose hall
- Multi-functional room

## Convention Hall

### Convention Hall


56.5m (L) x 32.5m(W) x 7.7m(H), 1,819sqm, a ballroom style venue, divisible into 3 halls (A, B & C)

### Convention Foyer

Pre-function area supporting the Convention Hall

VENUE / DETAILS	GROSS FLOOR AREA SQM.	THEATRE (MAX. CAPACITY)	CLASSROOM (MAX. CAPACITY)	BANQUET (MAX. CAPACITY)	COCKTAIL (MAX. CAPACITY)
Convention Hall A-C	1,819	1,800 persons	903 persons	1,032 persons/ 86 tables	1,500 persons
Convention Foyer	1,740	-	-	-	1,150 persons

Panorama

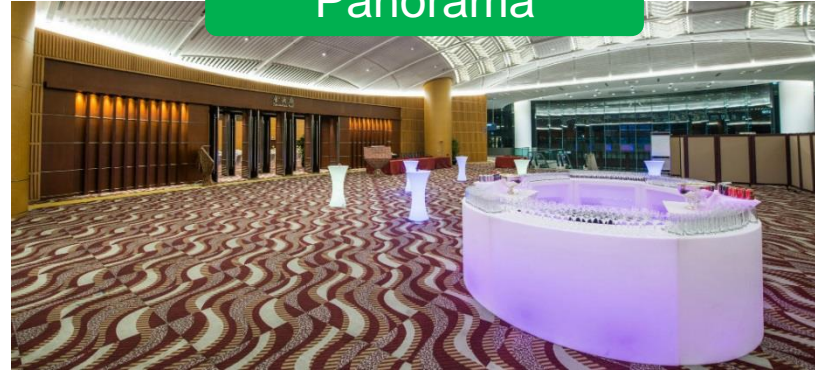



## A virtual tour to HKCEC

< THEATRE >

[Theatre 1](#)

Theatre 2



1/F

L5		
L4		
L3		
L2		
L1		
G/F		
LG		

- Restaurant
- Hall
- Meeting Rooms
- Theatre
- Multi-purpose hall
- Multi-functional room



## Theater 1

VENUE / DETAILS	GROSS FLOOR AREA SQM.	MAXIMUM CAPACITY
Theatre 1	507	637 persons
Theatre Foyer	457	300 persons for cocktail



## Theater 2

VENUE / DETAILS	GROSS FLOOR AREA SQM.	MAXIMUM CAPACITY
Theatre 2	293	336 persons
Theatre Foyer	457	300 persons for cocktail




Panorama



## ➤ Hong Kong University School of Professional and Continuing Education (HKU SPACE) HPSHCC Campus

- Capable for >100 side meetings UN has required;
- Conveniently located and near MTR stations;
- Supported with sufficient multimedia equipment.
- 2km from HKCEC (6 minutes by car; 30 minutes on foot)

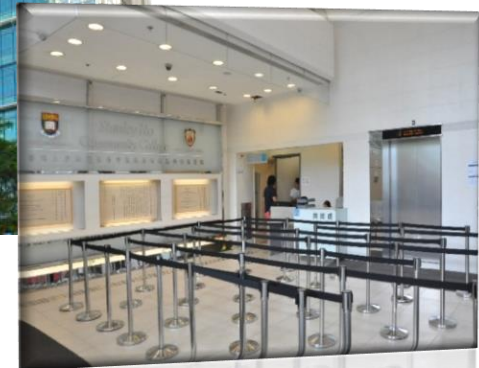





## HPSHCC Facilities for UN-DESA SDG7 Conference on 10 Feb 18

Room Type	No. of Room	Capacity per Room	Total Capacity
Small Classroom	24	45	1080
Medium Classroom	5	90	450
	1	66	66
Large Classroom	1	112	112
Lecture Theatre	1	134	134
	1	158	158
Music Room	1	90	90
Counselling Centre Teaching Room	1	40	40
<b>Venues for Meetings</b>	<b>35</b>		<b>2130</b>
<b>Overall Capacity for 3 Sessions</b>	<b>105</b>		<b>6390</b>

### Supporting Venues:

- Hall - reception, socializing
- VIP Room (2/F)
- Control Room (15/F)



**HPSHCC Facilities for UN-DESA SDG7 Conference on 10 Feb 18**

Room Type	No. of Room	Capacity per Room	Total Capacity
Small Classroom	24	45	1080
Medium Classroom	5	90	450
	1	66	66
Large Classroom	1	112	112
Lecture Theatre	1	134	134
	1	158	158
Music Room	1	90	90
Counselling Centre Teaching Room	1	40	40
<b>Venues for Meetings</b>	<b>35</b>		<b>2130</b>
<b>Overall Capacity for 3 Sessions</b>	<b>105</b>		<b>6390</b>

**Supporting Venues:**

- Hall - reception, socializing
- VIP Room (2/F)
- Control Room (15/F)





## HPSHCC Facilities for UN-DESA SDG7 Conference on 10 Feb 18

Room Type	No. of Room	Capacity per Room	Total Capacity
Small Classroom	24	45	1080
Medium Classroom	5	90	450
	1	66	66
Large Classroom	1	112	112
Lecture Theatre	1	134	134
	1	158	158
Music Room	1	90	90
Counselling Centre Teaching Room	1	40	40
<b>Venues for Meetings</b>	<b>35</b>		<b>2130</b>
<b>Overall Capacity for 3 Sessions</b>	<b>105</b>		<b>6390</b>

### Supporting Venues:

- Hall - reception, socializing
- VIP Room (2/F)
- Control Room (15/F)



## HPSHCC Facilities for UN-DESA SDG7 Conference on 10 Feb 18

Room Type	No. of Room	Capacity per Room	Total Capacity
Small Classroom	24	45	1080
Medium Classroom	5	90	450
	1	66	66
Large Classroom	1	112	112
Lecture Theatre	1	134	134
	1	158	158
Music Room	1	90	90
Counselling Centre Teaching Room	1	40	40
<b>Venues for Meetings</b>	<b>35</b>		<b>2130</b>
<b>Overall Capacity for 3 Sessions</b>	<b>105</b>		<b>6390</b>

### Supporting Venues:

Hall - reception, socializing

VIP Room (2/F)

Control Room (15/F)





## HPSHCC Facilities for UN-DESA SDG7 Conference on 10 Feb 18

Room Type	No. of Room	Capacity per Room	Total Capacity
Small Classroom	24	45	1080
Medium Classroom	5	90	450
	1	66	66
Large Classroom	1	112	112
Lecture Theatre	1	134	134
	1	158	158
Music Room	1	90	90
Counselling Centre Teaching Room	1	40	40
<b>Venues for Meetings</b>	<b>35</b>		<b>2130</b>
<b>Overall Capacity for 3 Sessions</b>	<b>105</b>		<b>6390</b>

### Supporting Venues:

Hall - reception, socializing

VIP Room (2/F)

Control Room (15/F)








# SDG7 Conference Scheme 2018



	FEB 10 Saturday	FEB 11 Sunday	FEB 12 Monday
<b>AM</b>	<b>SDG7 side events at the HPSHCC Campus</b> <ul style="list-style-type: none"><li>• Around 105 meetings (Three hours each)</li><li>• 40-150 persons per session</li></ul>	<b>SDG7 International Conference at the HKCEC</b> <ul style="list-style-type: none"><li>• Plenary Session I (Convention Hall)</li><li>• Breakout Sessions (Theater I, II)</li></ul>	<b>SDG7 International Conference at the HKCEC</b> <ul style="list-style-type: none"><li>• Plenary Session III (Convention Hall)</li><li>• Breakout Sessions (Theater I, II)</li></ul>
<b>PM</b>		<ul style="list-style-type: none"><li>• Plenary Session II (Convention Hall)</li><li>• Breakout Sessions (Theater I, II)</li></ul>	<ul style="list-style-type: none"><li>• Plenary Session IV (Convention Hall)</li><li>• Breakout Sessions (Theater I, II)</li></ul>
<b>Evening</b>			



A panoramic nighttime view of the Hong Kong skyline, featuring numerous illuminated skyscrapers and buildings, with the Victoria Harbour in the background.

Hong Kong's professional business support, world-class infrastructure and facilities, international mindset, safe streets, and vibrant culture, make it the perfect MCE destination in Asia.





Organized by

Department of Economics and Social Affairs  
United Nations

Co-organized by



China Energy Fund Committee  
with Special Consultative Status, UN Economic and Social Council

# 国际能源论坛在中国香港

## “可持续发展目标七：可取用、高效率、可再生能源”

### International Energy Conference in Hong Kong, China

### Energy (SDG7) - Accessible, Efficient, and Renewable

2018年2月11-12日  
February 11-12, 2018

香港会议展览中心 · 中国香港

Hong Kong Convention and Exhibition Center, Hong Kong SAR, China

Plenary sessions, forums, breakout sessions, and workshops will be organized with the input of a high level technical advisory committee on Energy at the UN. Side Events on February 10, 2018, Saturday

Estimated participants: 1500 professionals, academicians, politicians, stakeholders from the business and energy sectors, and officials from UN related institutions and NGOs.

Admission: Free of charge, registration with the UN on-line is required for security reason. (Website open soon)  
Participants will be responsible for own transportation, accommodation, and logistics arrangements.